



1 SITE PLAN Scale: 1:150

morphos
architecture+interiors
L W C Building, 5/7 Rue Seeneevassen Street, Port Louis, Rep of Mauritius.
Tel (230) 216 6351, 216 2000, 216 2001, Fax (230) 216 6352.
Email - admin.morphos@inet.mu VAT Registration no : 20159720

All designs and specifications are the property of morphos architects and cannot be used without their written permission, same shall be returned at completion of work. Do not scale drawing. All measurements must be checked on site by contractor and any discrepancies pointed out to the architect for clarification before proceeding. This drawing indicates architectural drawings only, other consultants shall prepare their own working for areas relating to their own disciplines for execution on site.

REVISION NOTES
LOCATIONS OF REVISIONS ARE INDICATED ON DWG. AS

REV.	BY	DATE	DESCRIPTION
1			
2			
3			

REV. BY

DATE

REV. BY

DATE

REV. BY

DATE

NOTES

PROJECT DESCRIPTION

Vivea Cubicles - North Wing

DRAWING TITLE

Site Plan
Parking Numbers

CLIENT

Vivea Cubicles Ltd.

DRAWN

V.I

CHECKED

A.N

DATE

1 Dec 2022

FORMAT

A2

APPROVED

Purmanund

DRAWING NUMBER

SCALE

1:125


SHEET

-


REVISION

-

Site Plan

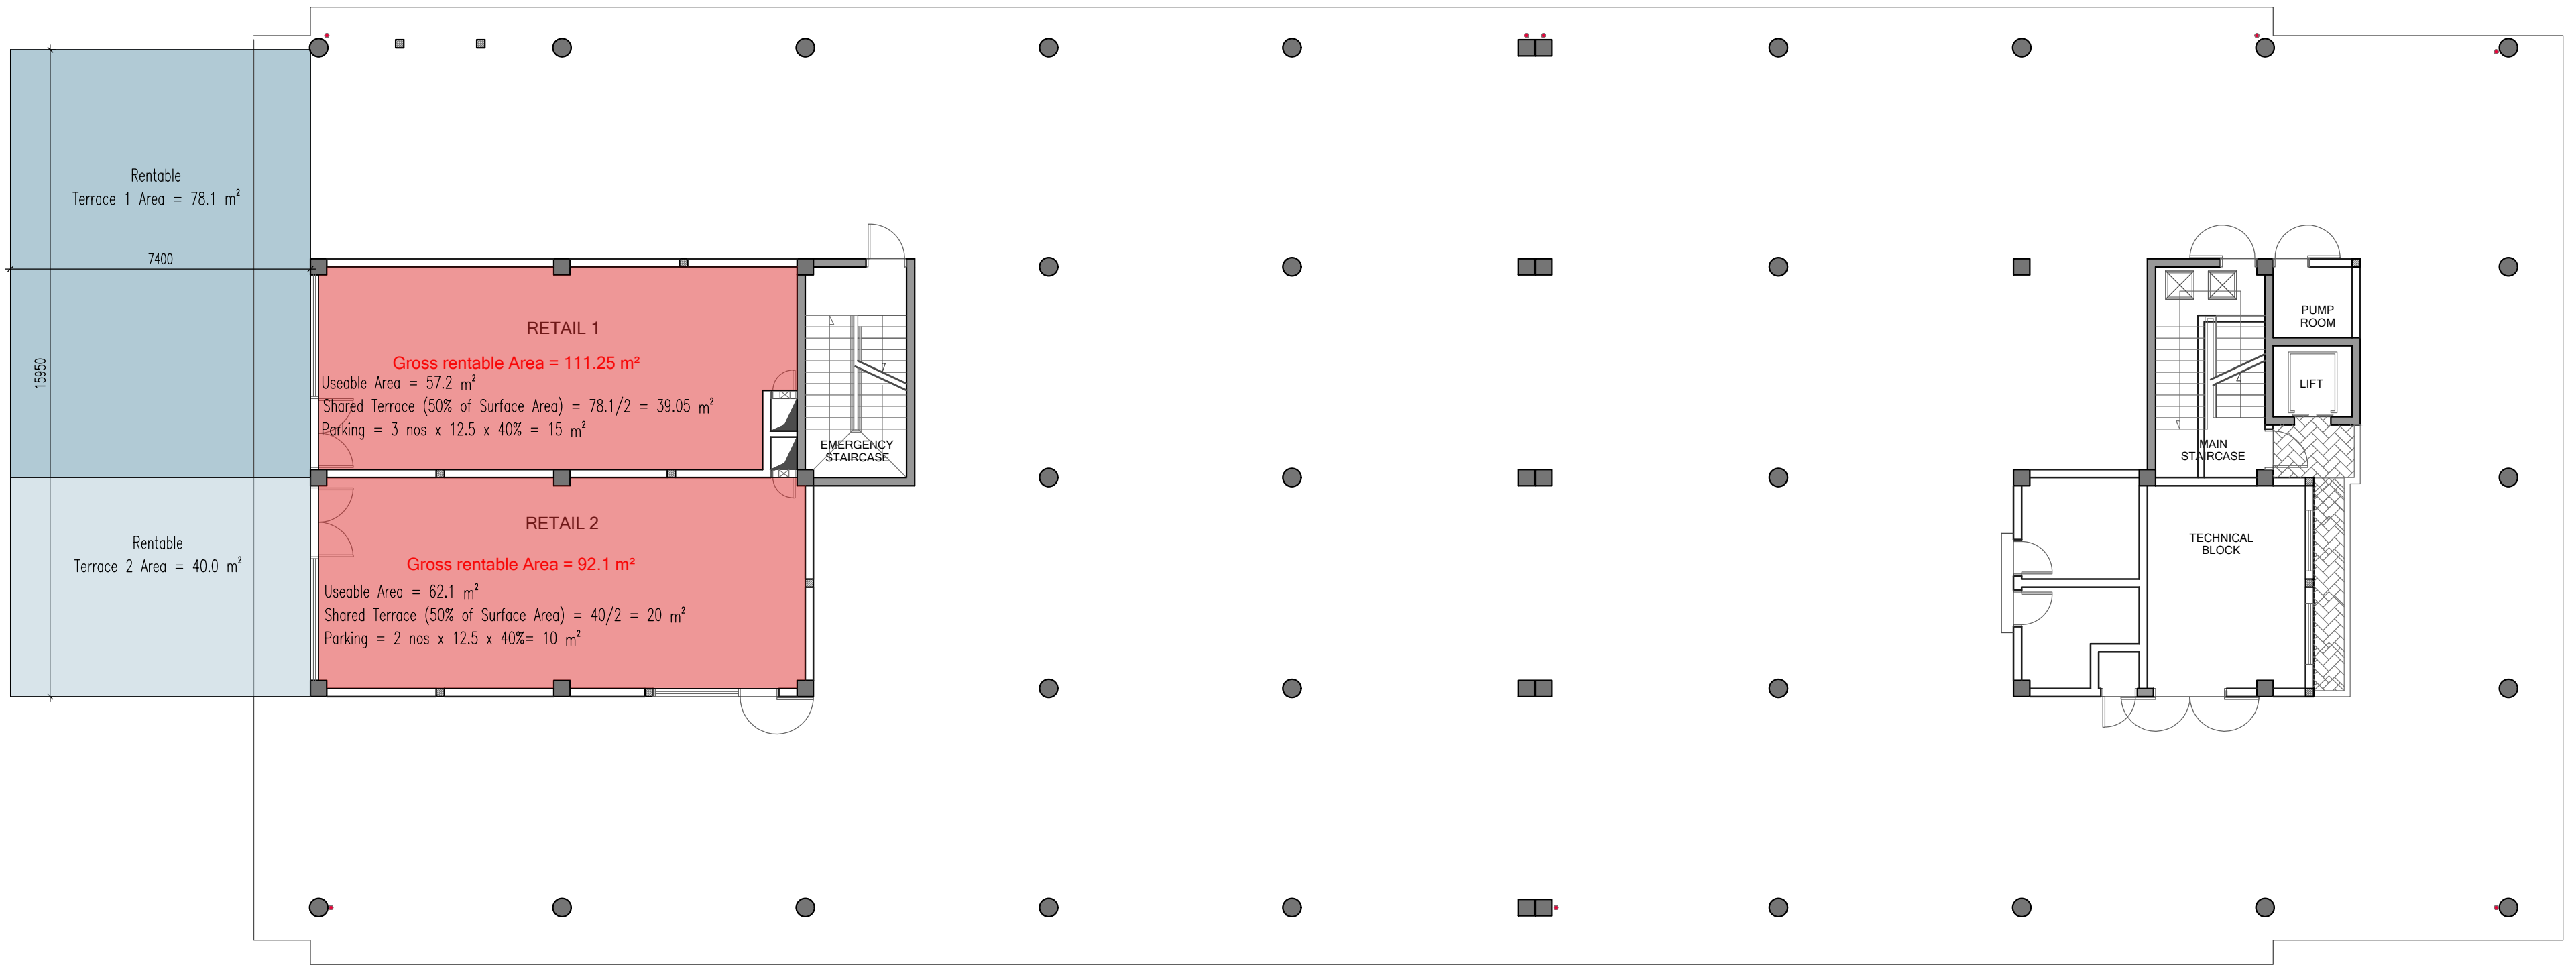

1 GROUND FLOOR PLAN
Scale: 1:125

 

REVISION NOTES				REV.BY	DATE	REV.BY	DATE	REV.BY	DATE
LOCATIONS OF REVISIONS ARE INDICATED ON DWG. AS									
1			4					-	-
2			5						
3			6						

NOTES

PROJECT DESCRIPTION

Vivea Cubicles - North Wing

DRAWING TITLE


Ground Floor Plan
Areas 1.12.2022

CLIENT


Vivea Cubicles Ltd.

DRAWN V.I	CHECKED A.N	DATE 1 Dec 2022	FORMAT A2
APPROVED Purmanund		SCALE 1:125	SHEET -
DRAWING NUMBER Ground Floor			REVISION -

Ground Floor

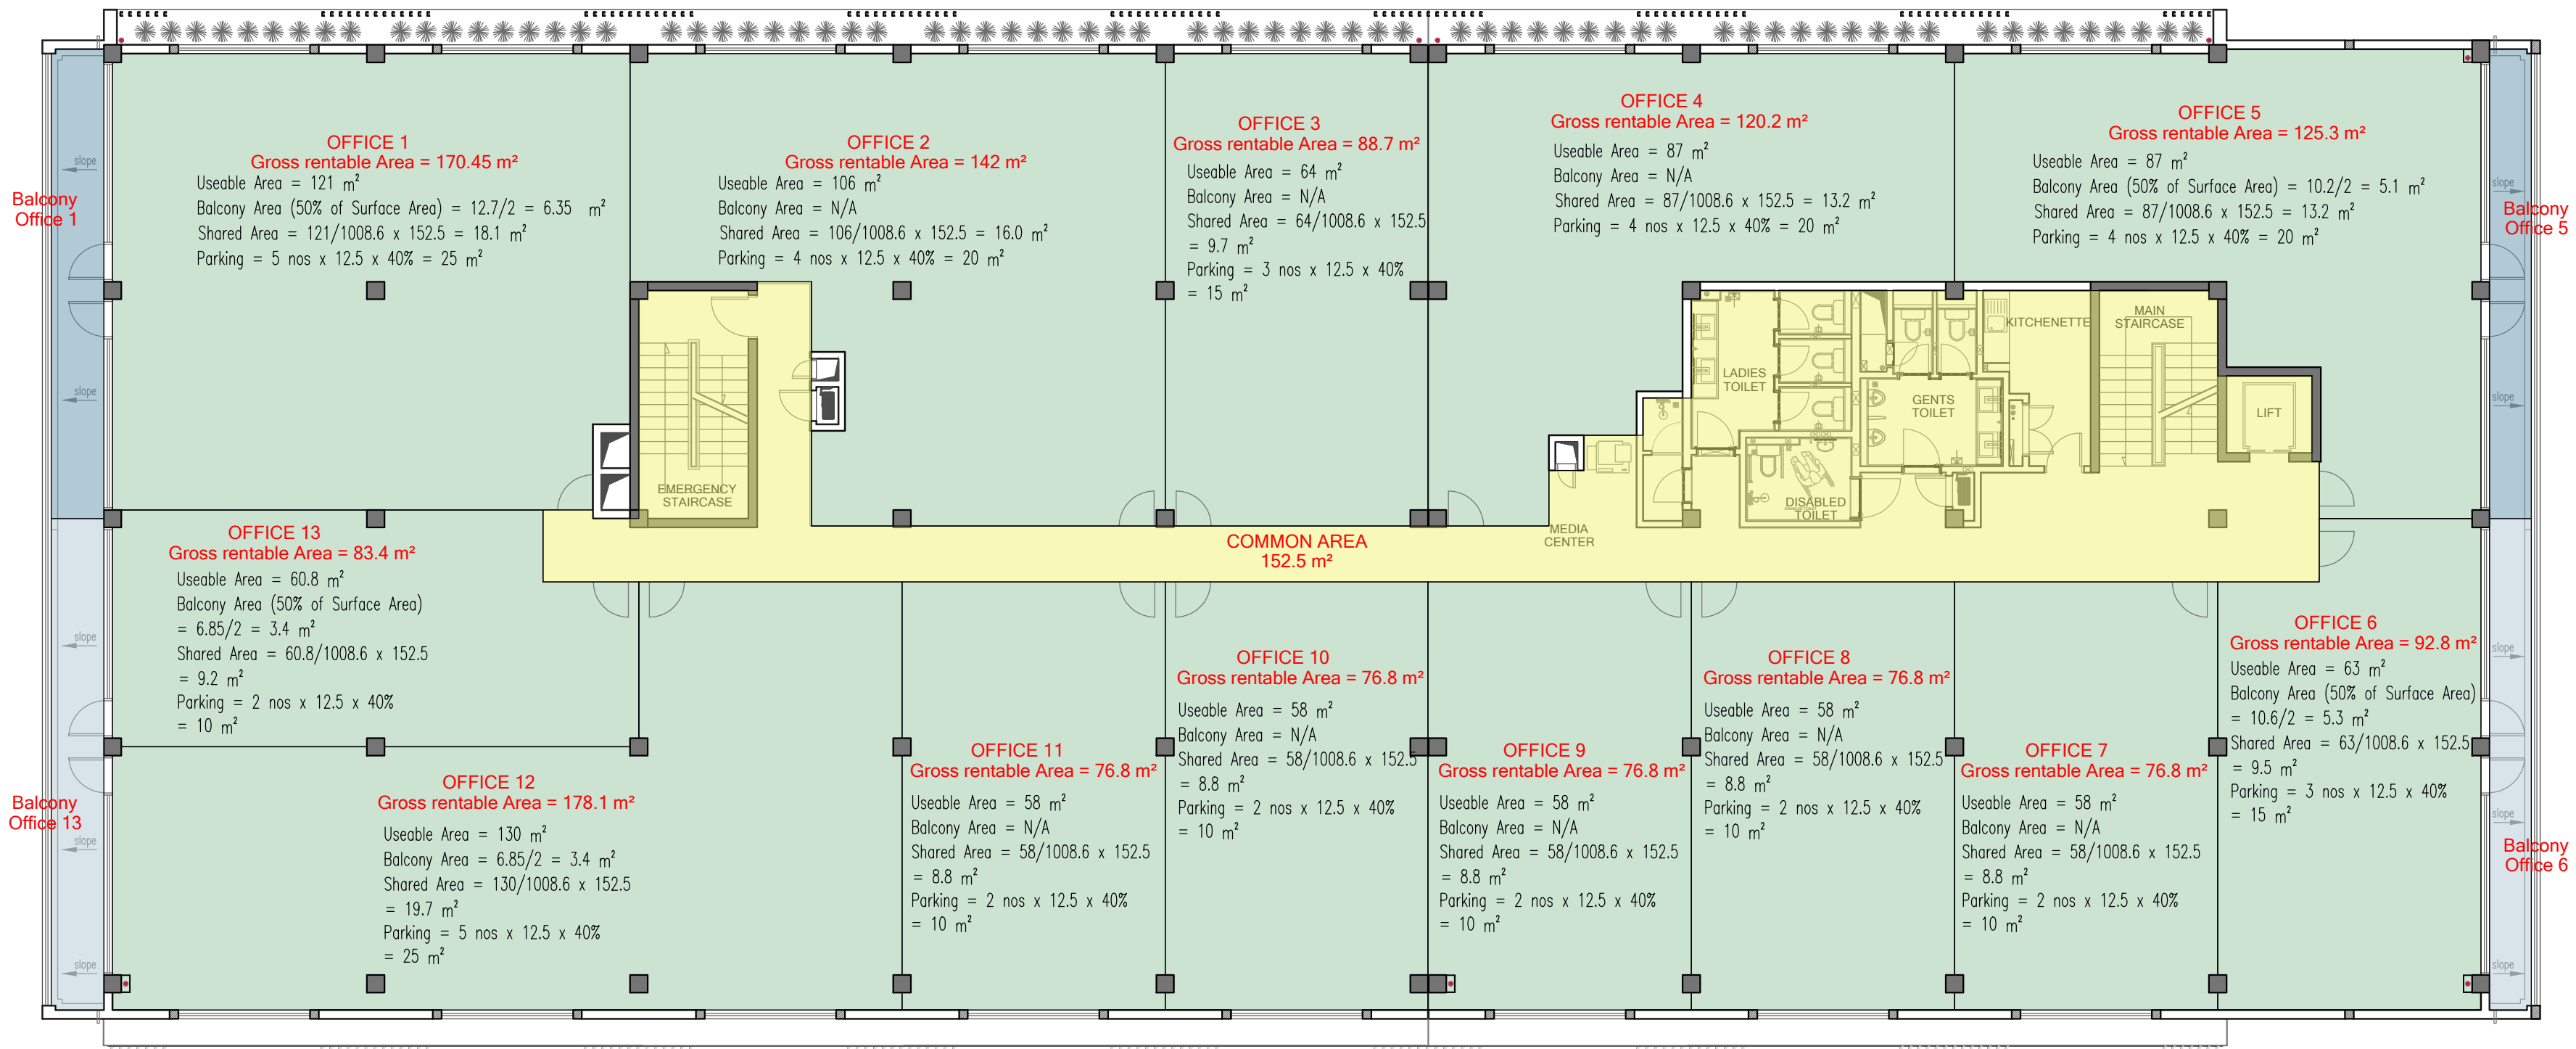

2 FIRST FLOOR PLAN
Scale: 1:125

 

REVISION NOTES
LOCATIONS OF REVISIONS ARE INDICATED ON DWG. AS

REV.	BY	DATE	REV.	BY	DATE	REV.	BY	DATE
1			4			-		-
2			5					
3			6					

NOTES

PROJECT DESCRIPTION

Vivea Cubicles - North Wing


DRAWING TITLE

First Floor Plan
Areas 1.12.2022


CLIENT

Vivea Cubicles Ltd.

DRAWN	CHECKED	DATE	FORMAT
V.I	P.P	1 Dec 2022	A2
APPROVED	SCALE	SHEET	REVISION
Pritoo Purmanund	1:125	-	-
DRAWING NUMBER			
	First Floor		

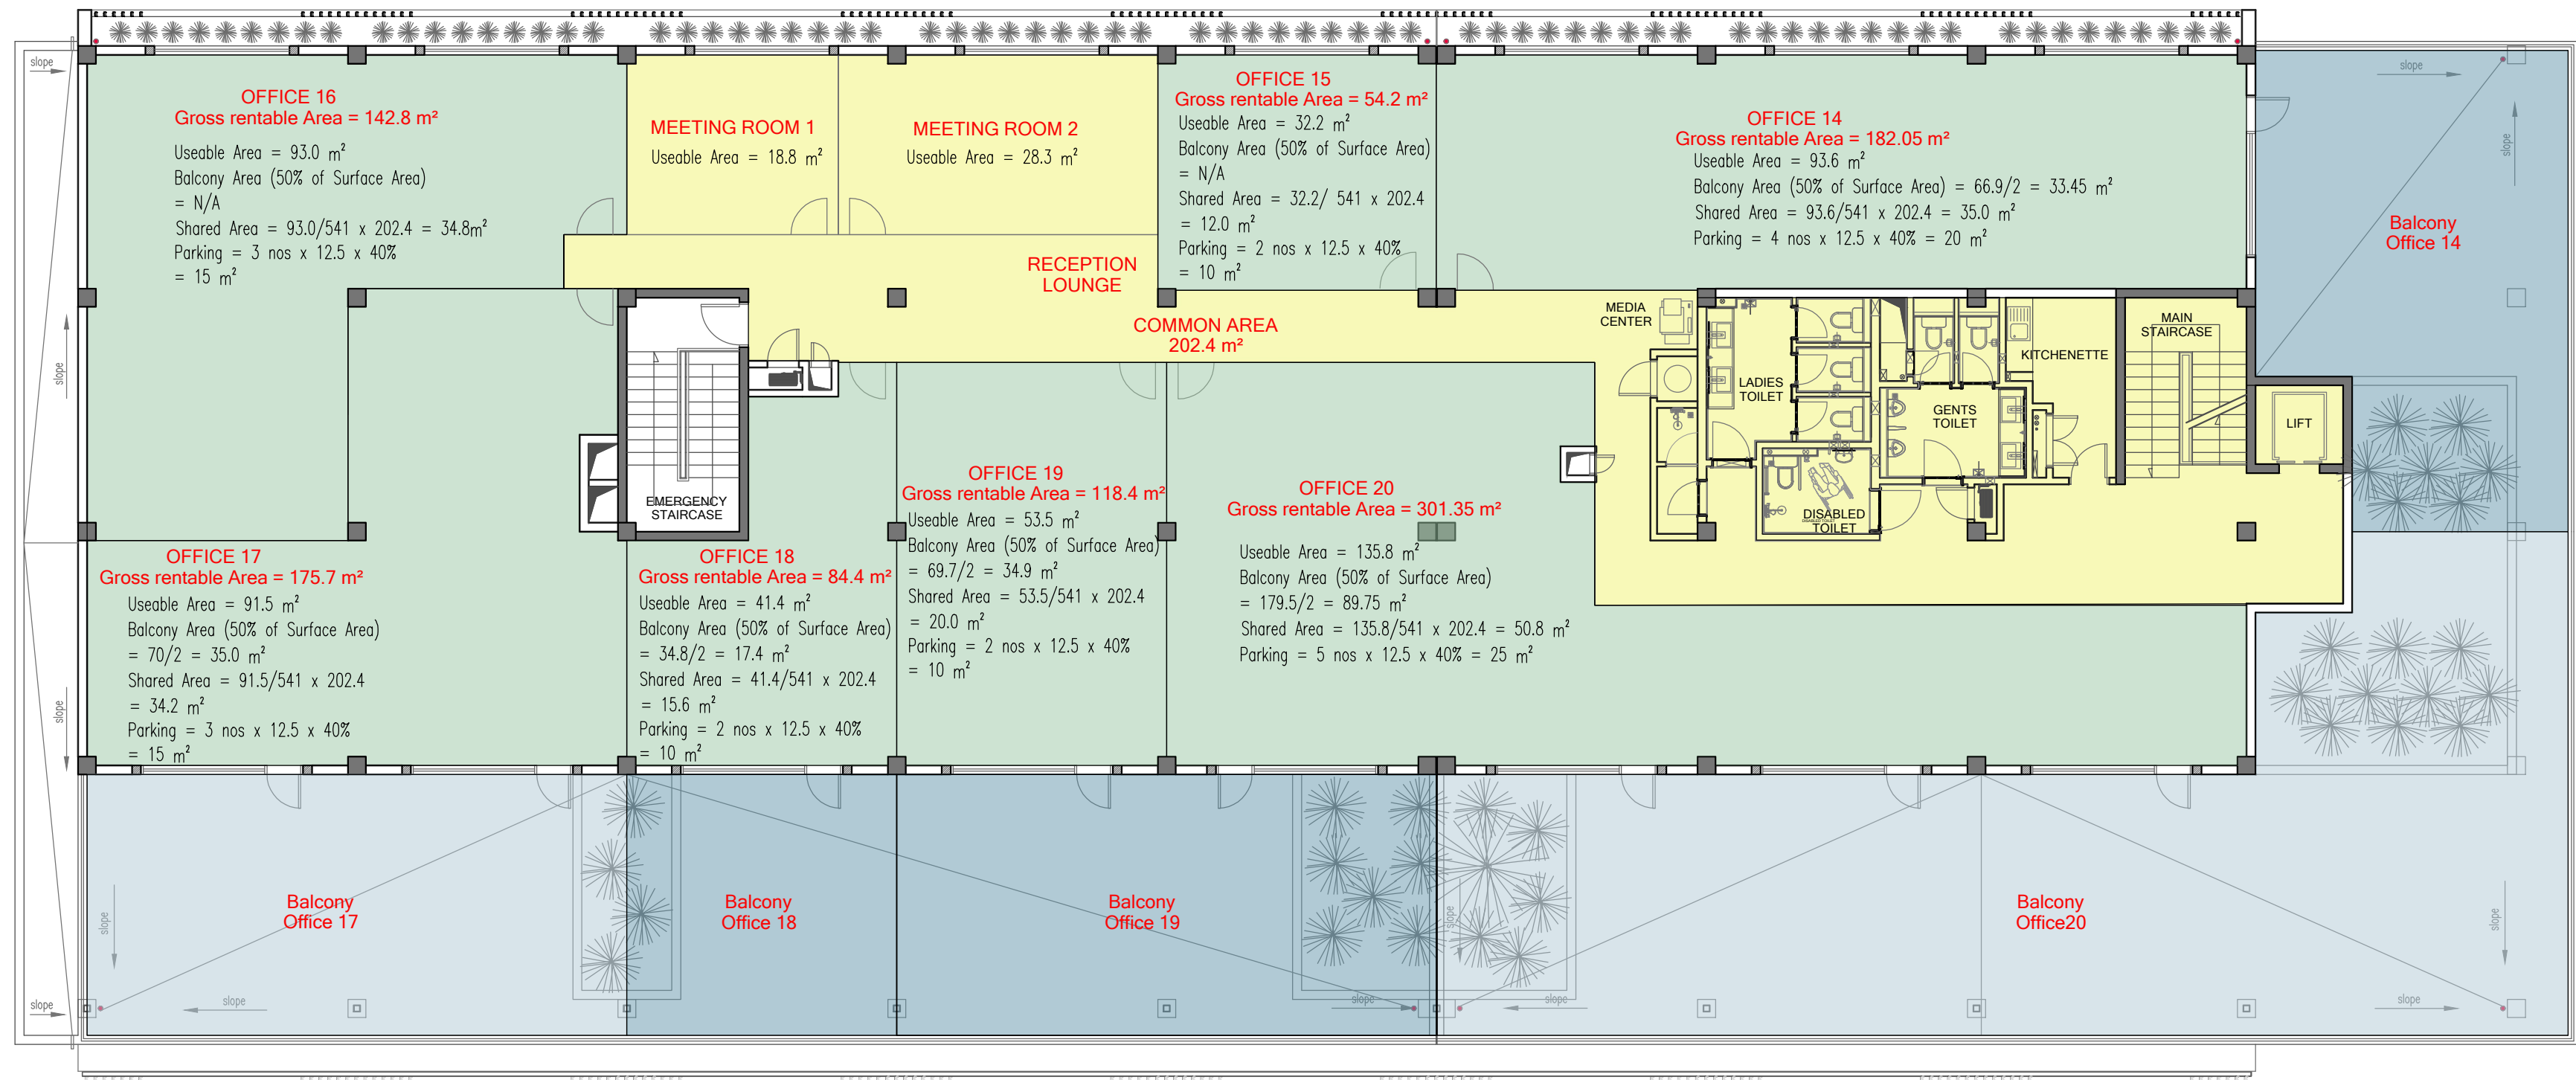

3 SECOND FLOOR PLAN
Scale: 1:125

 

morphos
architecture+interiors

L W C Building, 5/7 Rue Seeneevassen Street, Port Louis, Rep of Mauritius.
Tel (230) 216 6351, 216 2000, 216 2001, Fax (230) 216 6352.
Email - admin.morphos@inet.mu VAT Registration no - 20159720

All designs and specifications are the property of morphos architects and cannot be used without their written permission, same shall be returned at completion of work. Do not scale drawing. All measurements must be checked on site by contractor and any discrepancies pointed out to the architect for clarification before proceeding. This drawing indicates architectural drawings only other consultants shall prepare their own working for areas relating to their own disciplines for execution on site.

REVISION NOTES

LOCATIONS OF REVISIONS ARE INDICATED ON DWG. AS

REV.	BY	DATE	REV.	BY	DATE	REV.	BY	DATE
1			4					
2			5					
3			6					

NOTES

PROJECT DESCRIPTION

Vivea Cubicles - North Wing

DRAWING TITLE

Second Floor Plan
Areas 1 Dec 2022

CLIENT

Vivea Cubicles Ltd.

DRAWN V.I	CHECKED P.P	DATE 1 Dec 2022	FORMAT A2
APPROVED Pritoo Purmanund	SCALE 1:125	SHEET -	REVISION -
DRAWING NUMBER	Second Floor		