


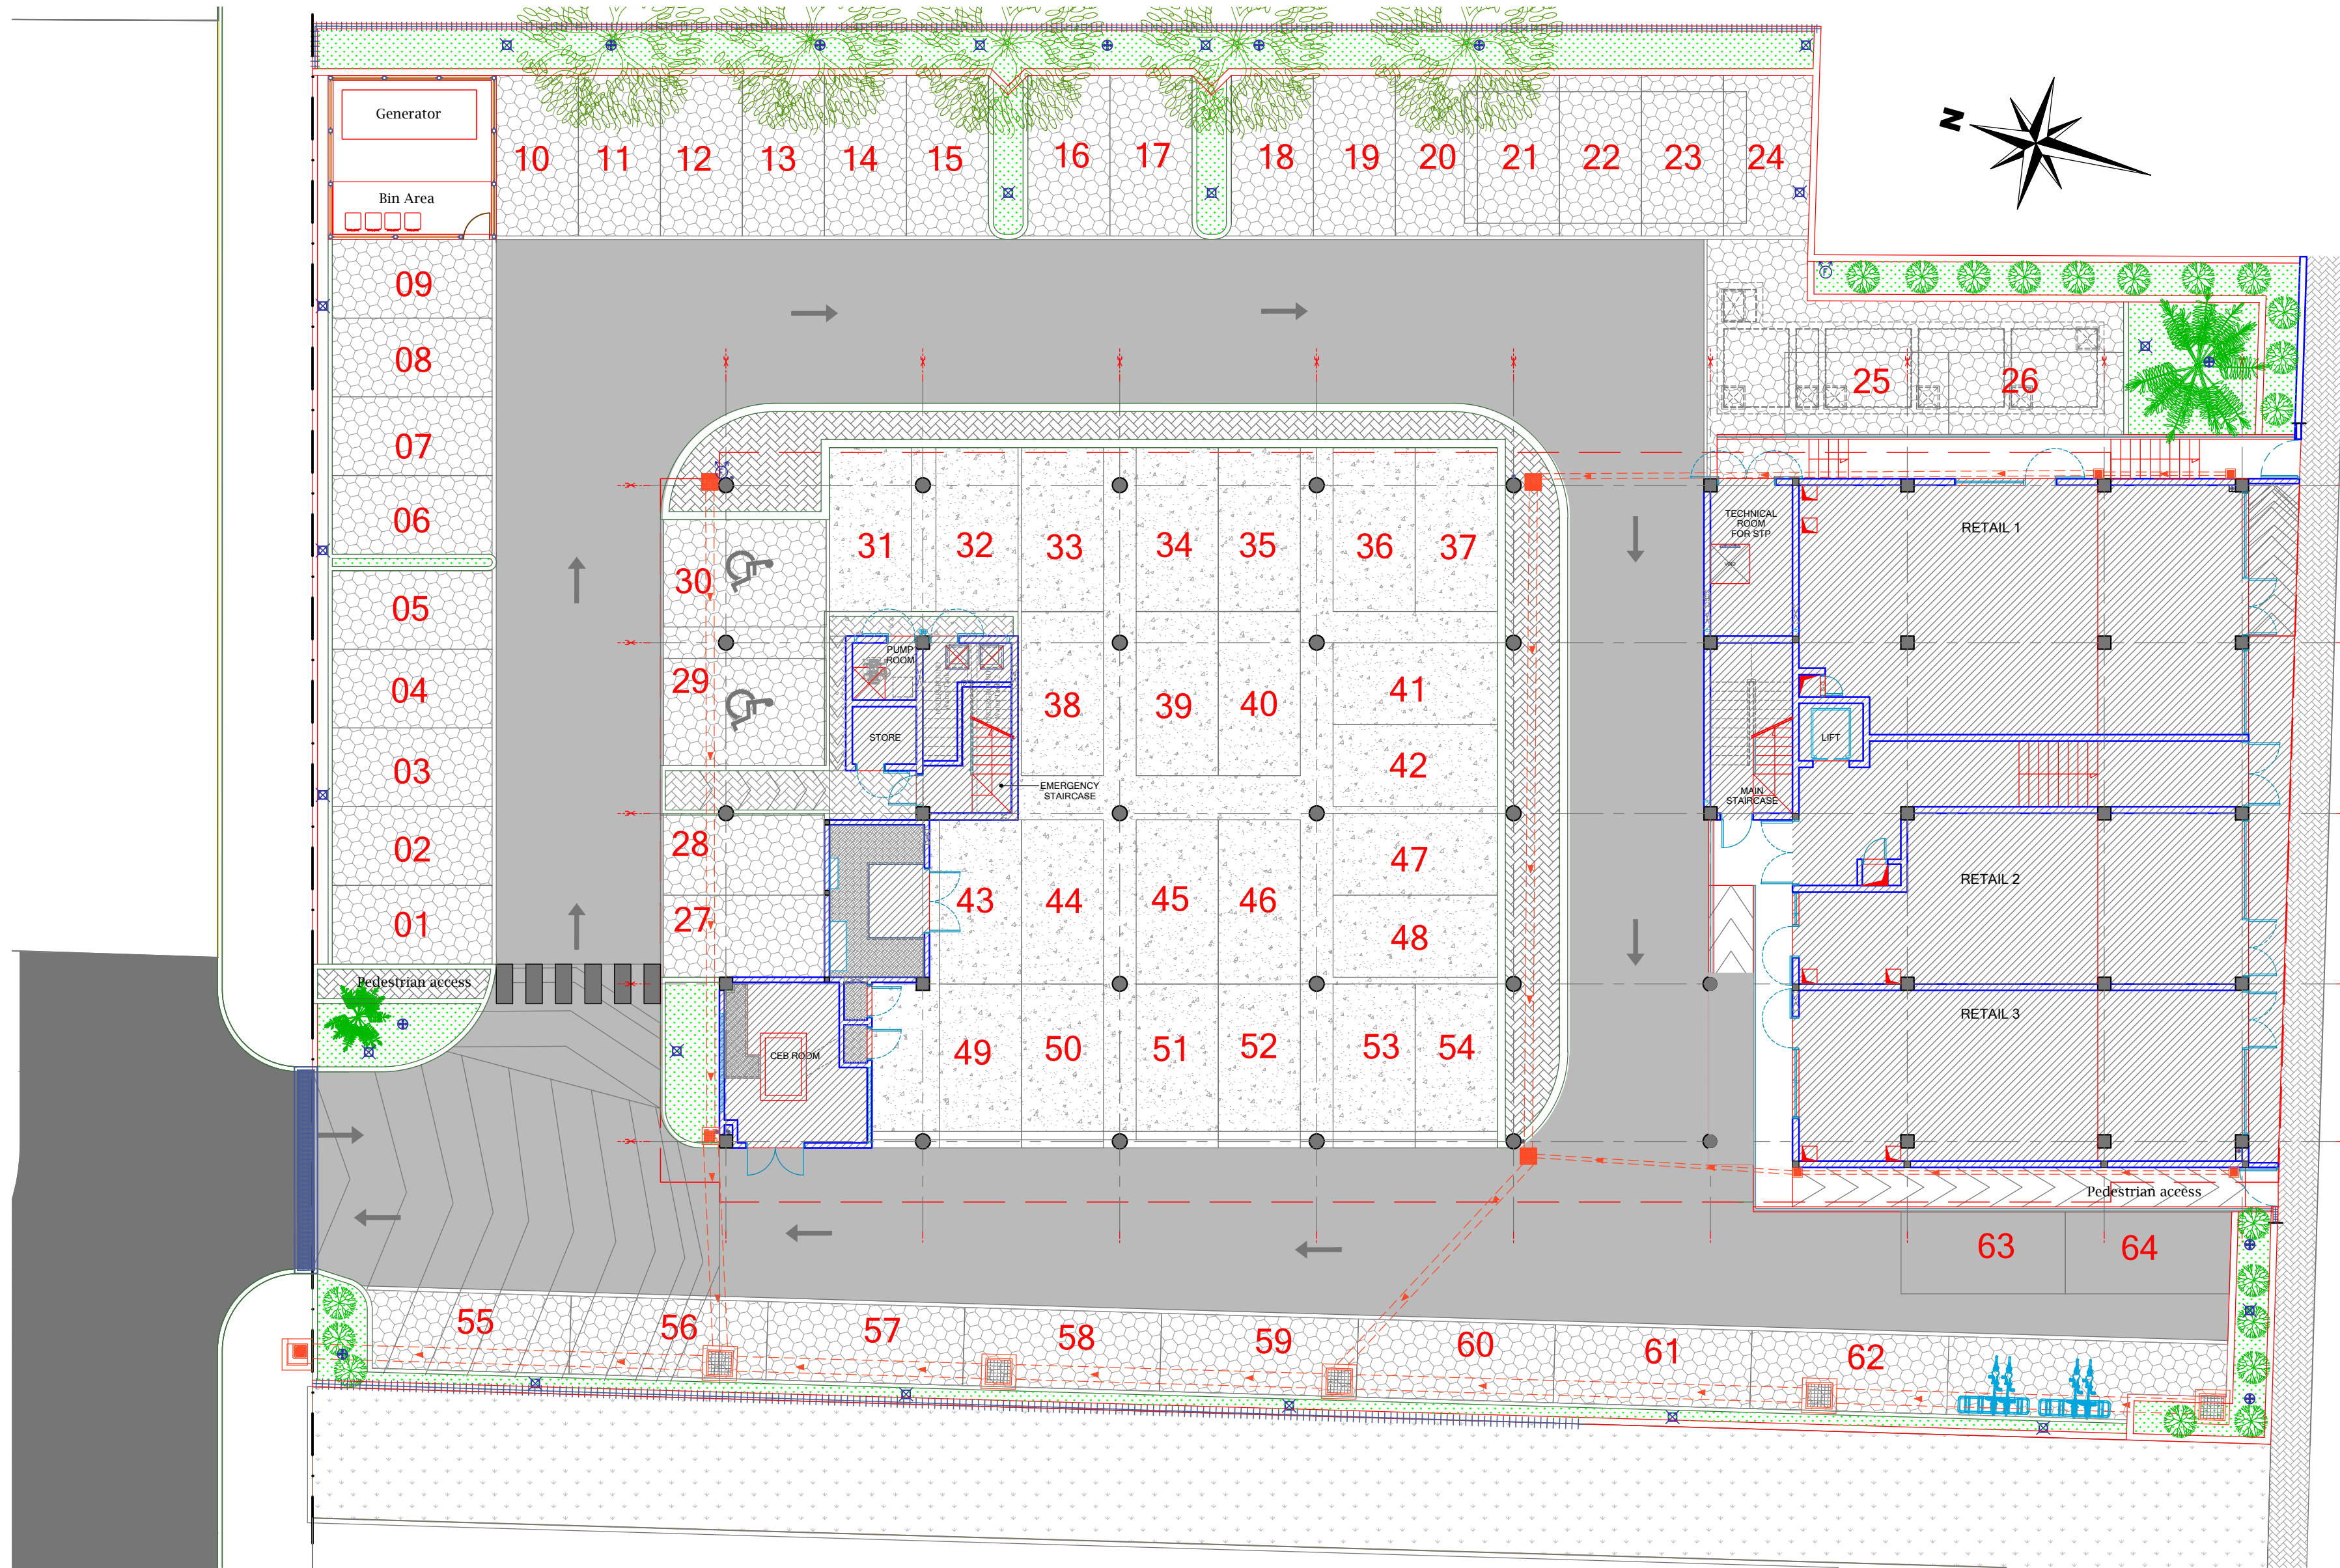

SITE PLAN
Scale: 1:150

morphos
architecture+interiors

L W C Building, 5/7 Rue Seenevassen Street, Port Louis, Rep of Mauritius.
Tel (230) 216 6351, 216 2000, 216 2001, Fax (230) 216 6362
Email : admin.morphos@inetnet.mu VAT Registration no : 20159720

All designs and specifications are the property of morphos architects and cannot be used without their written permission, same shall be returned at completion of work. Do not scale drawing. All measurements must be checked on site by contractor and any discrepancies pointed out to the architect for clarification before proceeding. This drawing indicates architectural drawings only, other consultants shall prepare their own working for areas relating to their own disciplines for execution on site.

REVISION NOTES				REV BY	DATE	REV BY	DATE	REV BY	DATE
LOCATIONS OF REVISIONS ARE INDICATED ON DWG. AS									
1									
2									
3									

NOTES

PROJECT DESCRIPTION

Vivea Signature South

DRAWING TITLE


Site Plan
Parking Numbering

CLIENT


RVI Immobilier Ltd

DRAWN	CHECKED	DATE	FORMAT
V.I	A.N	21 Feb 2023	A2
APPROVED	SCALE	SHEET	REVISION
Pritoo Purmanund	1:125	-	-
DRAWING NUMBER			

Site Plan

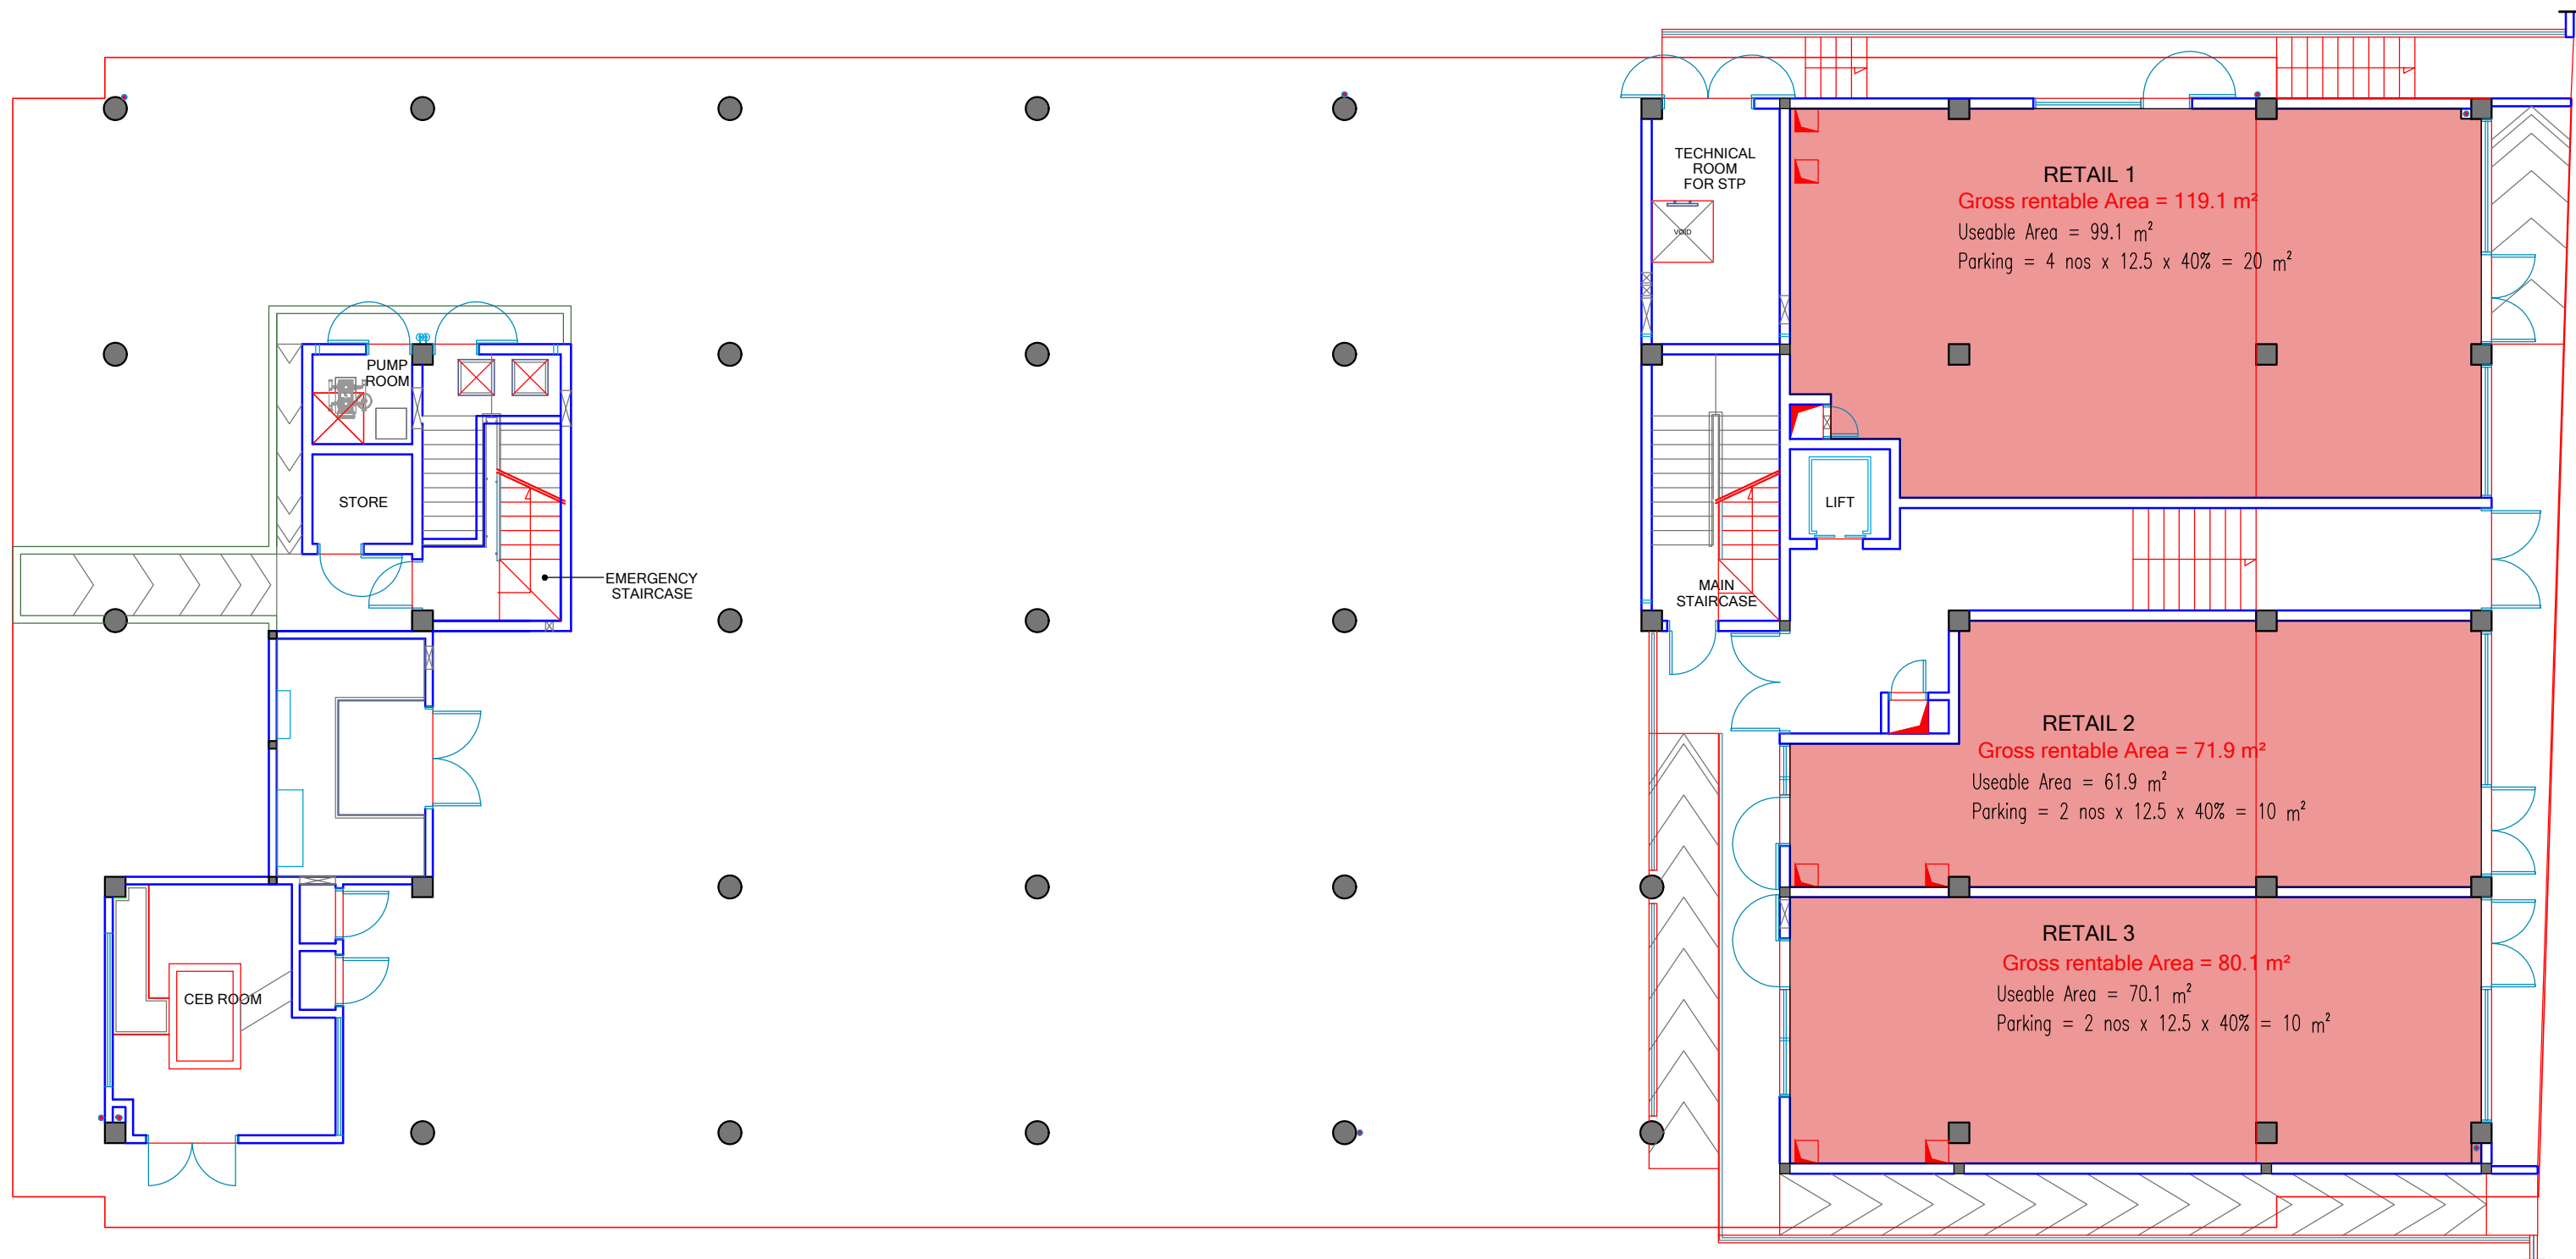

GROUND FLOOR PLAN
Scale: 1:125

 

morphos
architecture+interiors

L W C Building, 5/7 Rue Seeniervassen Street, Port Louis, Rep of Mauritius.
Tel (230) 216 5351, 216 2000, 216 2001, Fax (230) 216 5352
Email : admin.morphos@inetnet.mu VAT Registration no : 20159720

All designs and specifications are the property of morphos architects and cannot be used without their written permission, same shall be returned at completion of work. Do not scale drawing. All measurements must be checked on site by contractor and any discrepancies pointed out to the architect for clarification before proceeding. This drawing indicates architectural drawings only, other consultants shall prepare their own working for areas relating to their own disciplines for execution on site.

REVISION NOTES				REV.BY	DATE	REV.BY	DATE	REV.BY	DATE
LOCATIONS OF REVISIONS ARE INDICATED ON DWG. AS									
1			4			7		-	-
2			5			8			
3			6			9			

NOTES

PROJECT DESCRIPTION

Vivea Signature South

DRAWING TITLE


Ground Floor Plan
Areas

CLIENT


RVI Immobilier Ltd

DRAWN	CHECKED	DATE	FORMAT
V.I	A.N	21 Feb 2023	A2
APPROVED	SCALE	SHEET	
Pritoo	1:125	-	
Purmanund			
DRAWING NUMBER		REVISION	
		-	

Ground Floor

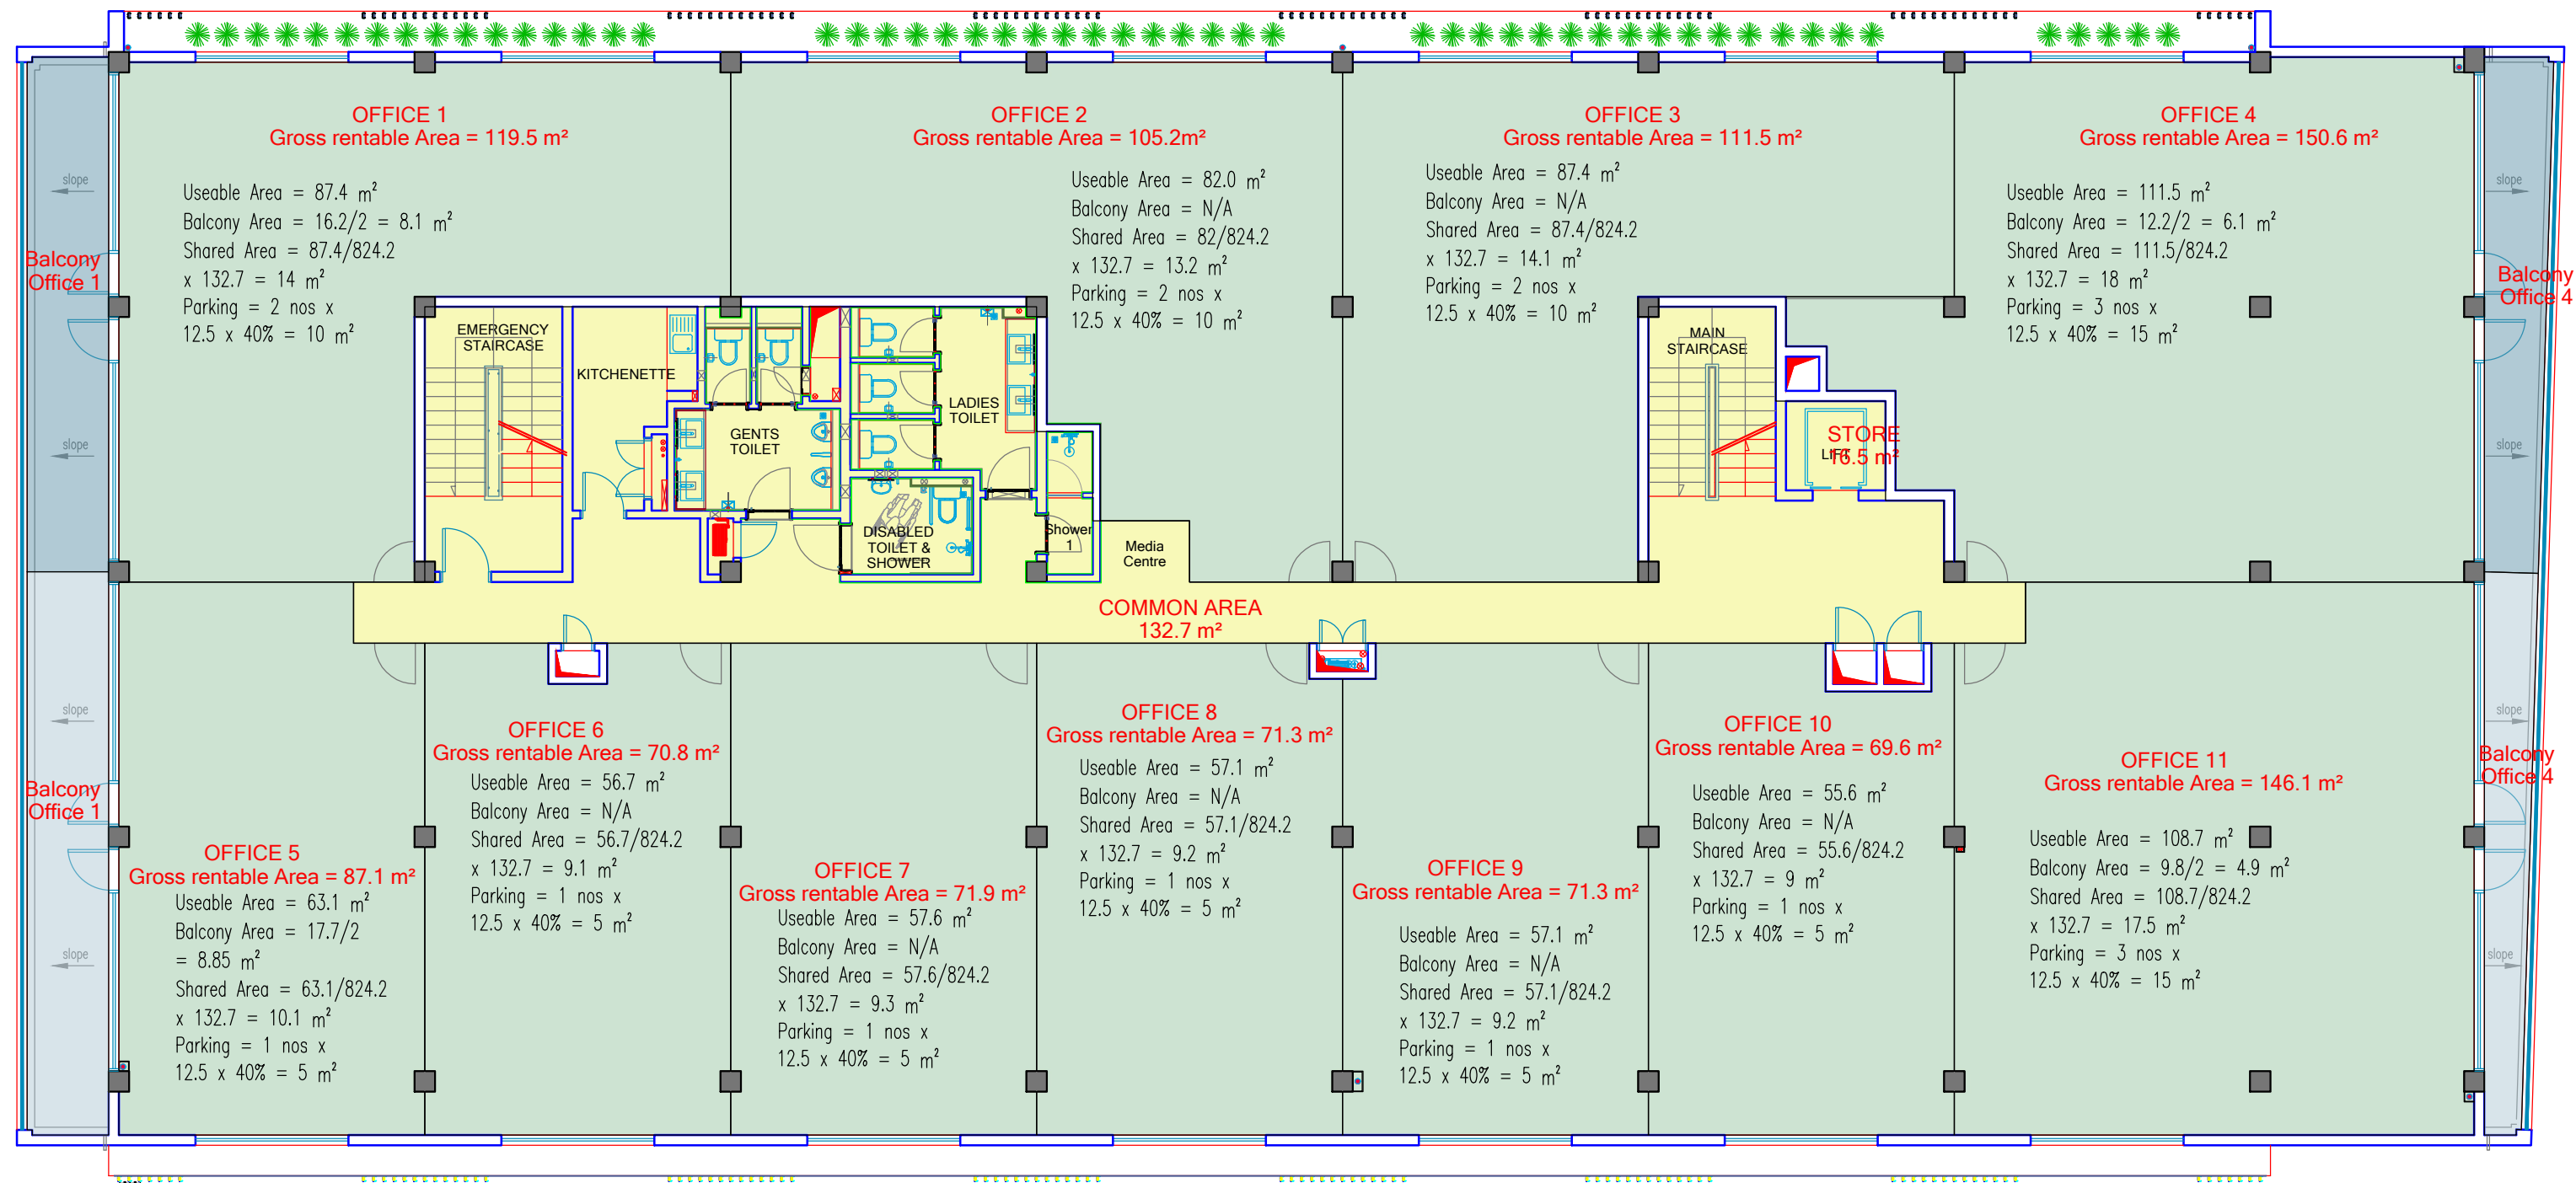

FIRST FLOOR PLAN
Scale: 1:125

 

REVISION NOTES				REV.BY	DATE	REV.BY	DATE	REV.BY	DATE
LOCATIONS OF REVISIONS ARE INDICATED ON DWG. AS									
1									
2									
3									

NOTES

PROJECT DESCRIPTION

Vivea Signature South


DRAWING TITLE

First Floor Plan
Areas


CLIENT

RVI Immobilier Ltd

DRAWN	CHECKED	DATE	FORMAT
V.I	A.N	21 Feb 2023	A2
APPROVED		SCALE	SHEET
Pritoo Purmanund		1:125	-
DRAWING NUMBER			REVISION
First Floor			-

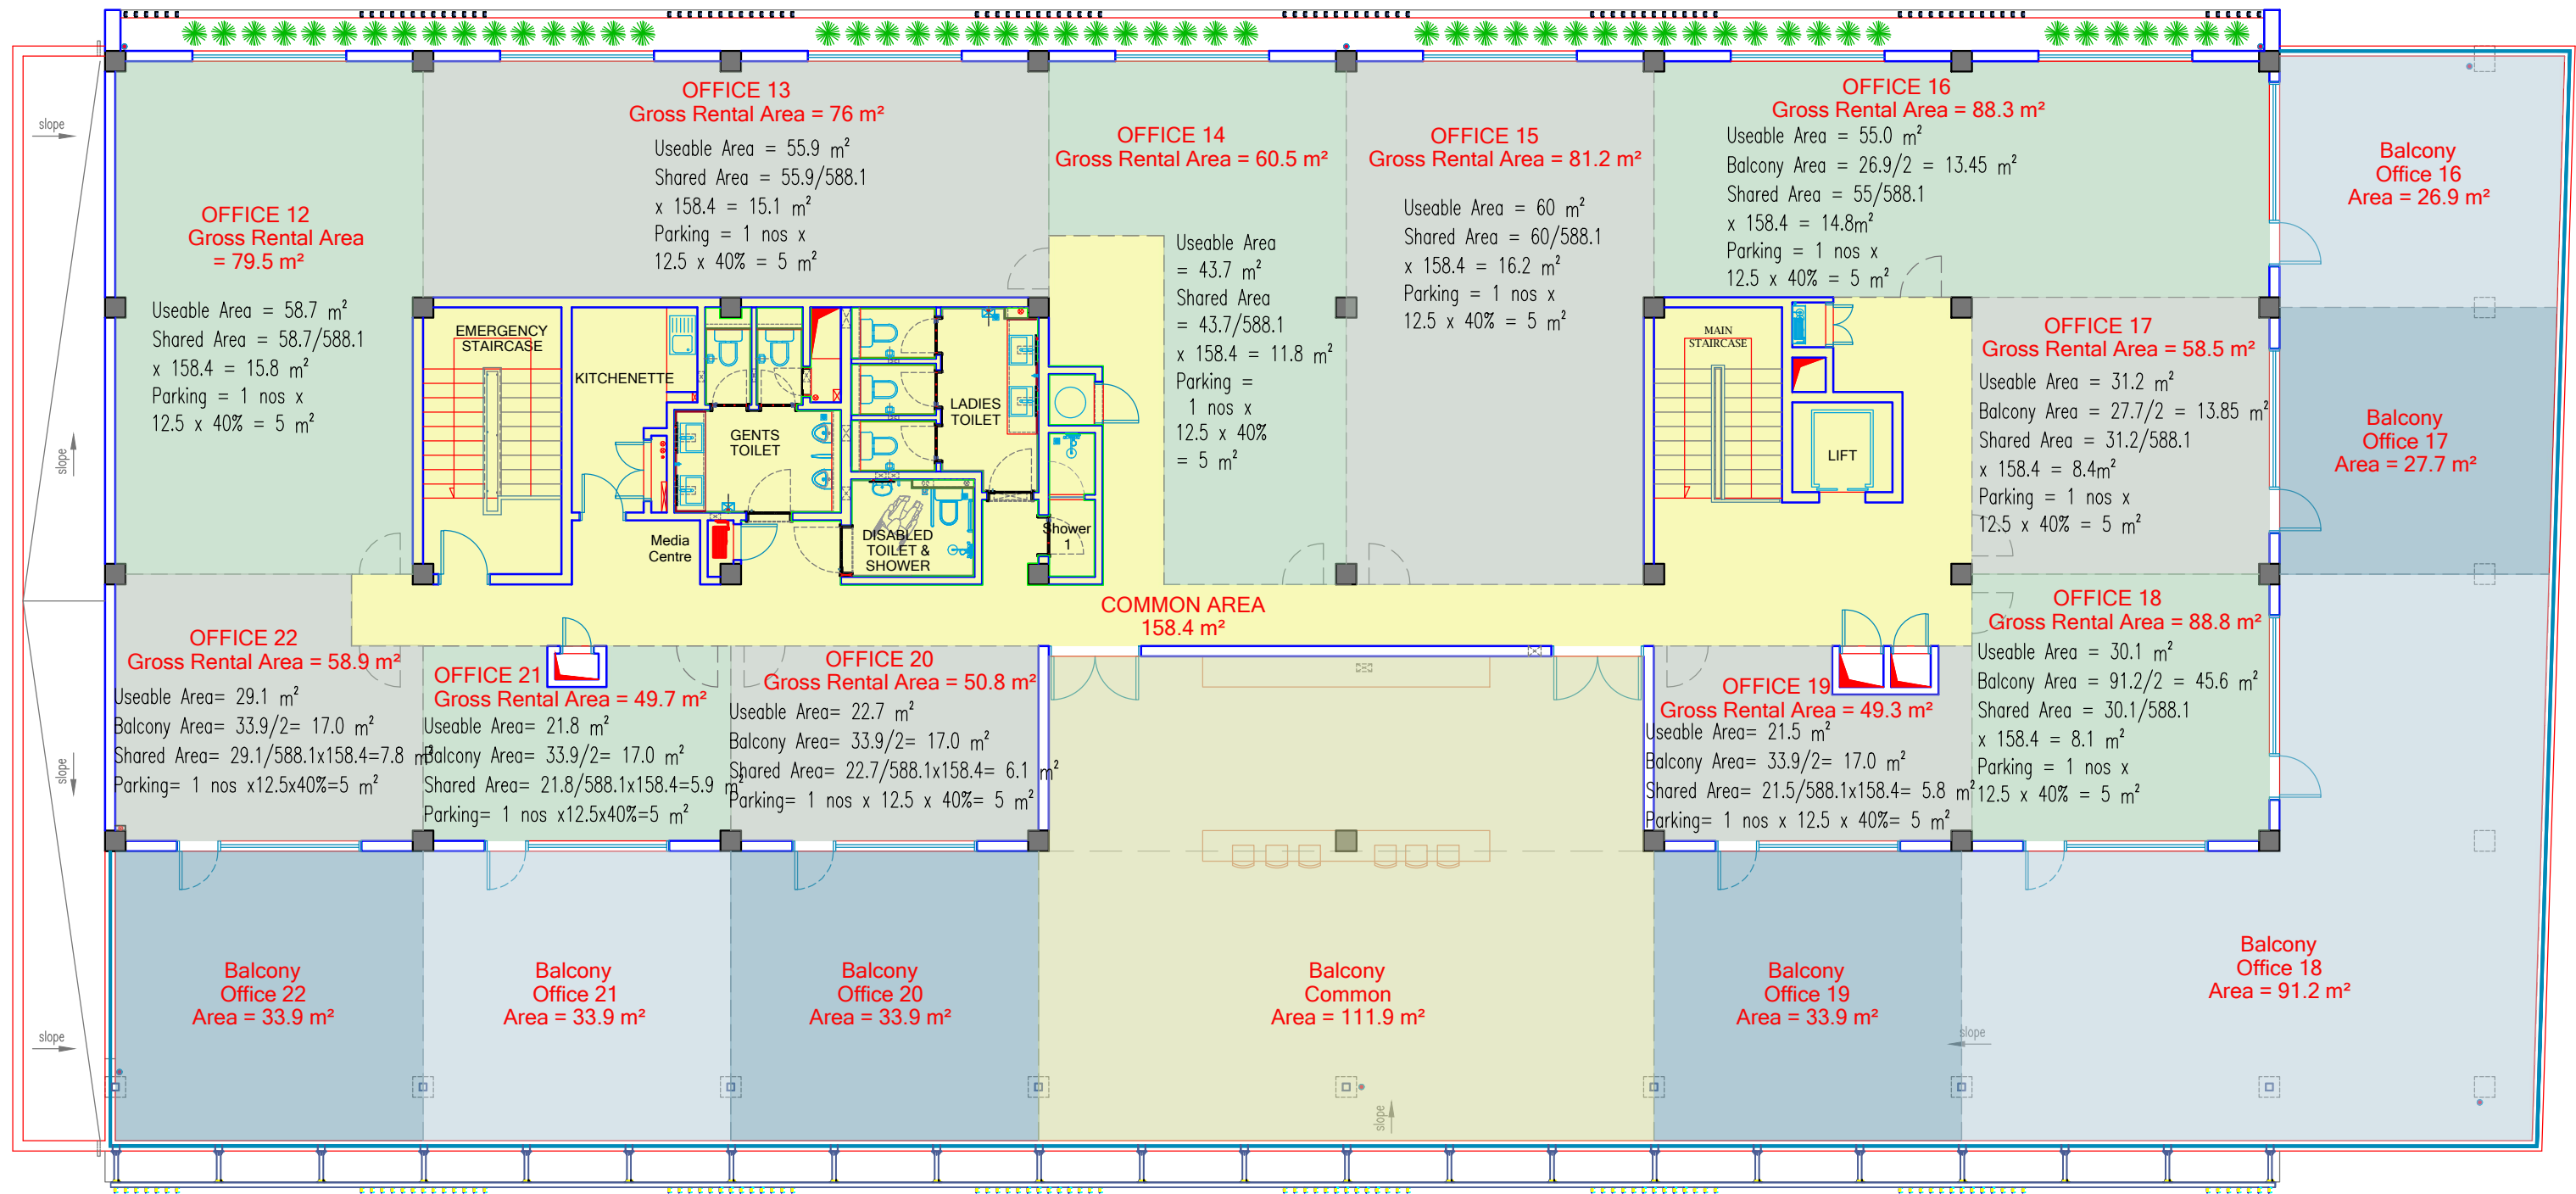

SECOND FLOOR PLAN
Scale: 1:125

 

morphos
architecture+interiors

L W C Building, 5/7 Rue Seeniervassen Street, Port Louis, Rep of Mauritius.
Tel (230) 216 5351, 216 2000, 216 2001, Fax (230) 216 5352
Email: admin.morphos@inetnet.mu VAT Registration no: 20159720

All designs and specifications are the property of morphos architects and cannot be used without their written permission, same shall be returned at completion of work. Do not scale drawing. All measurements must be checked on site by contractor and any discrepancies pointed out to the architect for clarification before proceeding. This drawing indicates architectural drawings only, other consultants shall prepare their own working for areas relating to their own disciplines for execution on site.

REVISION NOTES				REV BY	DATE	REV BY	DATE	REV BY	DATE
LOCATIONS OF REVISIONS ARE INDICATED ON DWG. AS									
1									
2									
3									

NOTES

PROJECT DESCRIPTION

Vivea Signature South

DRAWING TITLE

Second Floor Plan
Areas

CLIENT

RVI Immobilier Ltd

DRAWN	CHECKED	DATE	FORMAT
V.I	-	17 Feb 2023	A2
APPROVED	SCALE	SHEET	REVISION
Pritoo	1:125	-	-
Purmanund			
Second Floor			